

néo

CONDOS


MODÈLE / MODEL 04

UNITÉS / UNITS : 304, 404, 504, 604, 704, 804


1 chambre / bedroom
1 salle de bain / bathroom

Unité / Unit 605 pi² / sq.ft.

Balcon / Balcony 50 pi² / sq.ft.

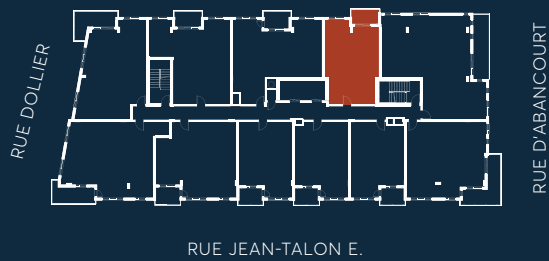

Étages 3 à 8 / Floors 3 to 8

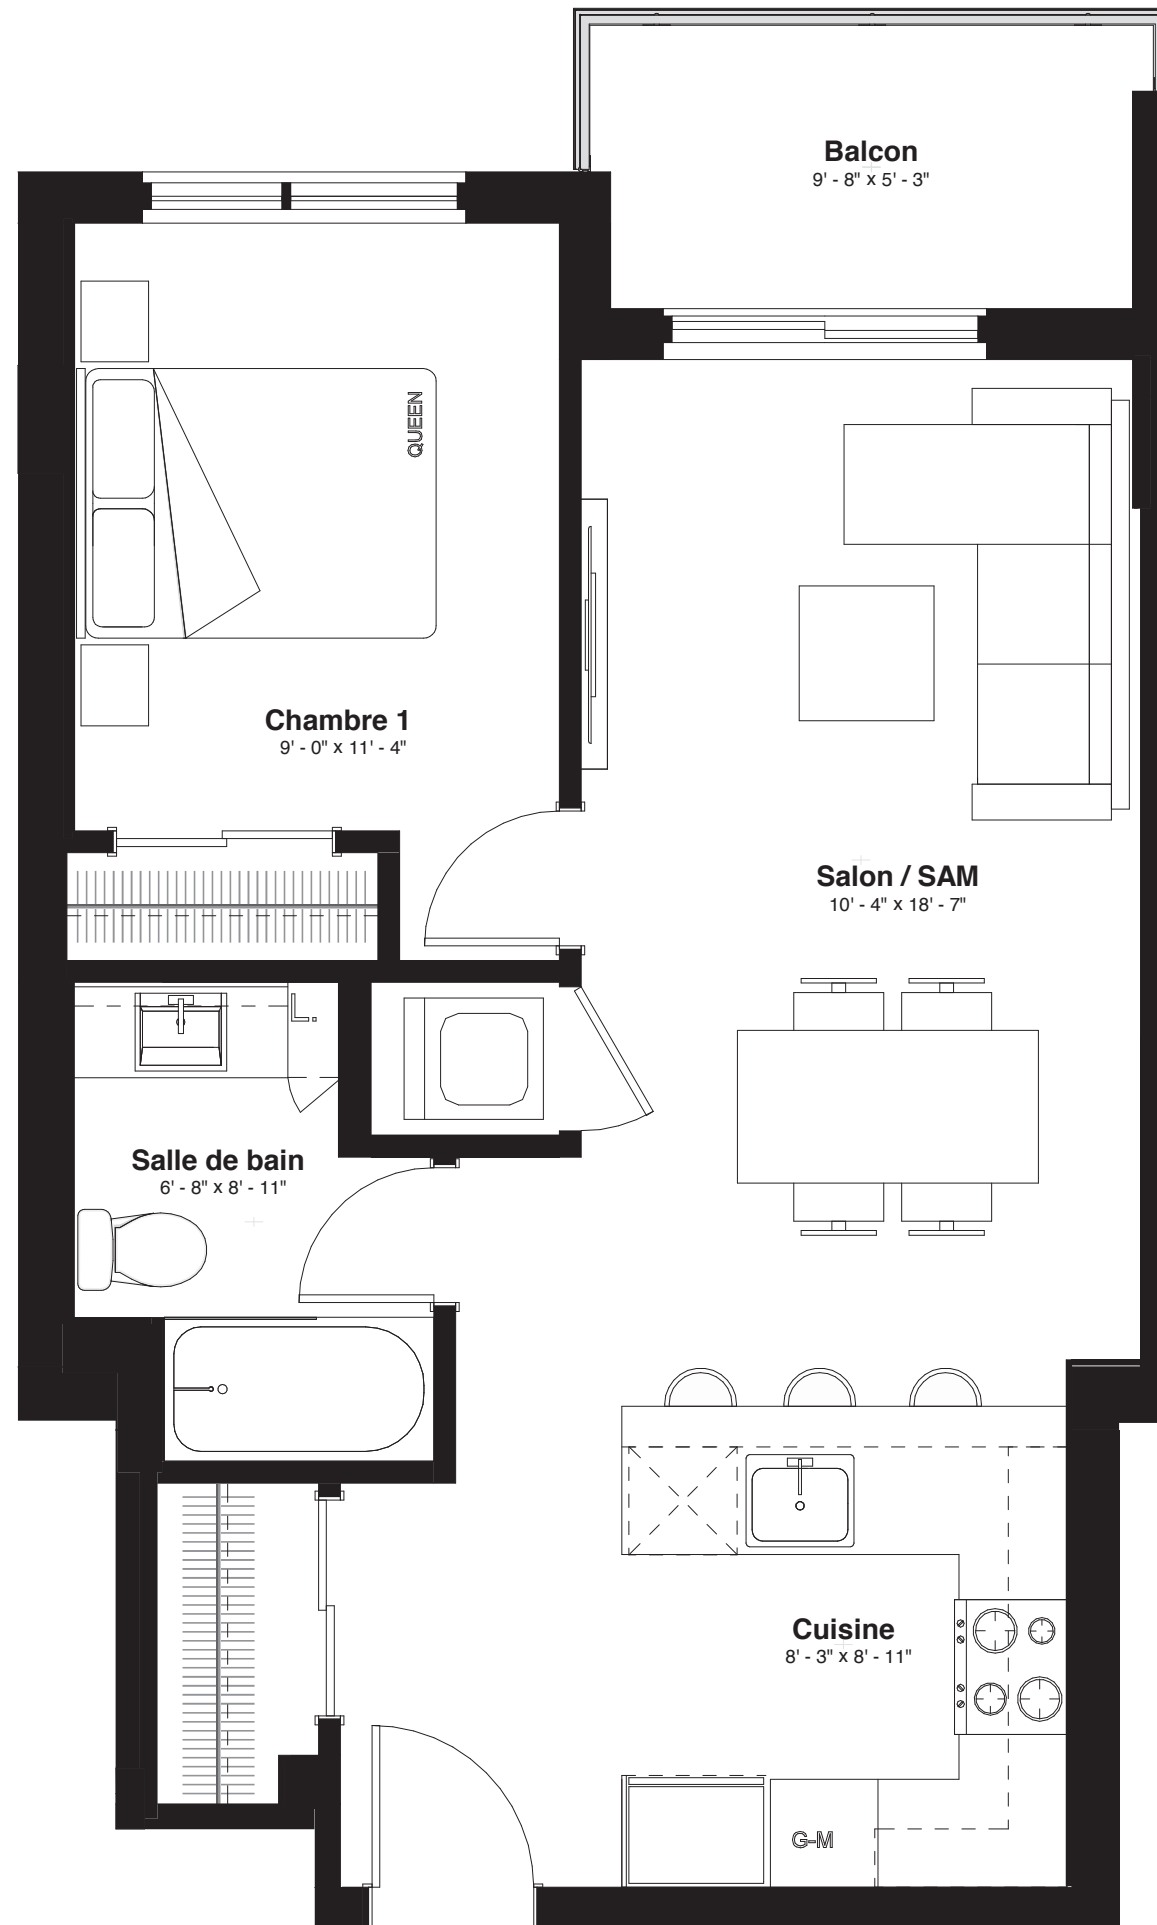

NOTE: TOUTES LES DIMENSIONS INDICUÉES SONT APPROXIMATIVES ET PEUVENT CHANGER SANS PRÉAVIS. LES SUPERFICIES INDICUÉES SONT BRUTES. MESURÉES AU CENTRE DES MURS ENTRE LES LOGEMENTS ET COMPRENANT LE MUR EXTÉRIEUR, MAIS EN EXCLUANT LE MUR DES ESCALIERS COMMUNS. TOUS LES MEUBLES, APPAREILS ÉLECTROMÉNAGERS ET TOUS LES ÉLÉMENTS DÉCORATIFS NE SONT PAS INCLUS. LA REPRÉSENTATION GRAPHIQUE DU MOBILIER EST APPROXIMATIVE ET À TITRE INDICATIF SEULEMENT.

NOTE: ALL DIMENSIONS ARE APPROXIMATE AND SUBJECT TO CHANGE WITHOUT NOTICE. ALL AREAS INDICATED ARE GROSS AREAS AND ARE MEASURED TO CENTER OF MITOYEN BETWEEN UNITS AND INCLUDE EXTERIOR WALLS, BUT NOT INCLUDED THE WALLS OF COMMON STAIRS. FURNITURE, APPLIANCES AND DECORATIVE ELEMENTS ARE NOT INCLUDED. THE GRAPHIC REPRESENTATION OF THE FURNITURE IS APPROXIMATE AND FOR INFORMATION PURPOSES ONLY. DATE: 17-02-2020